


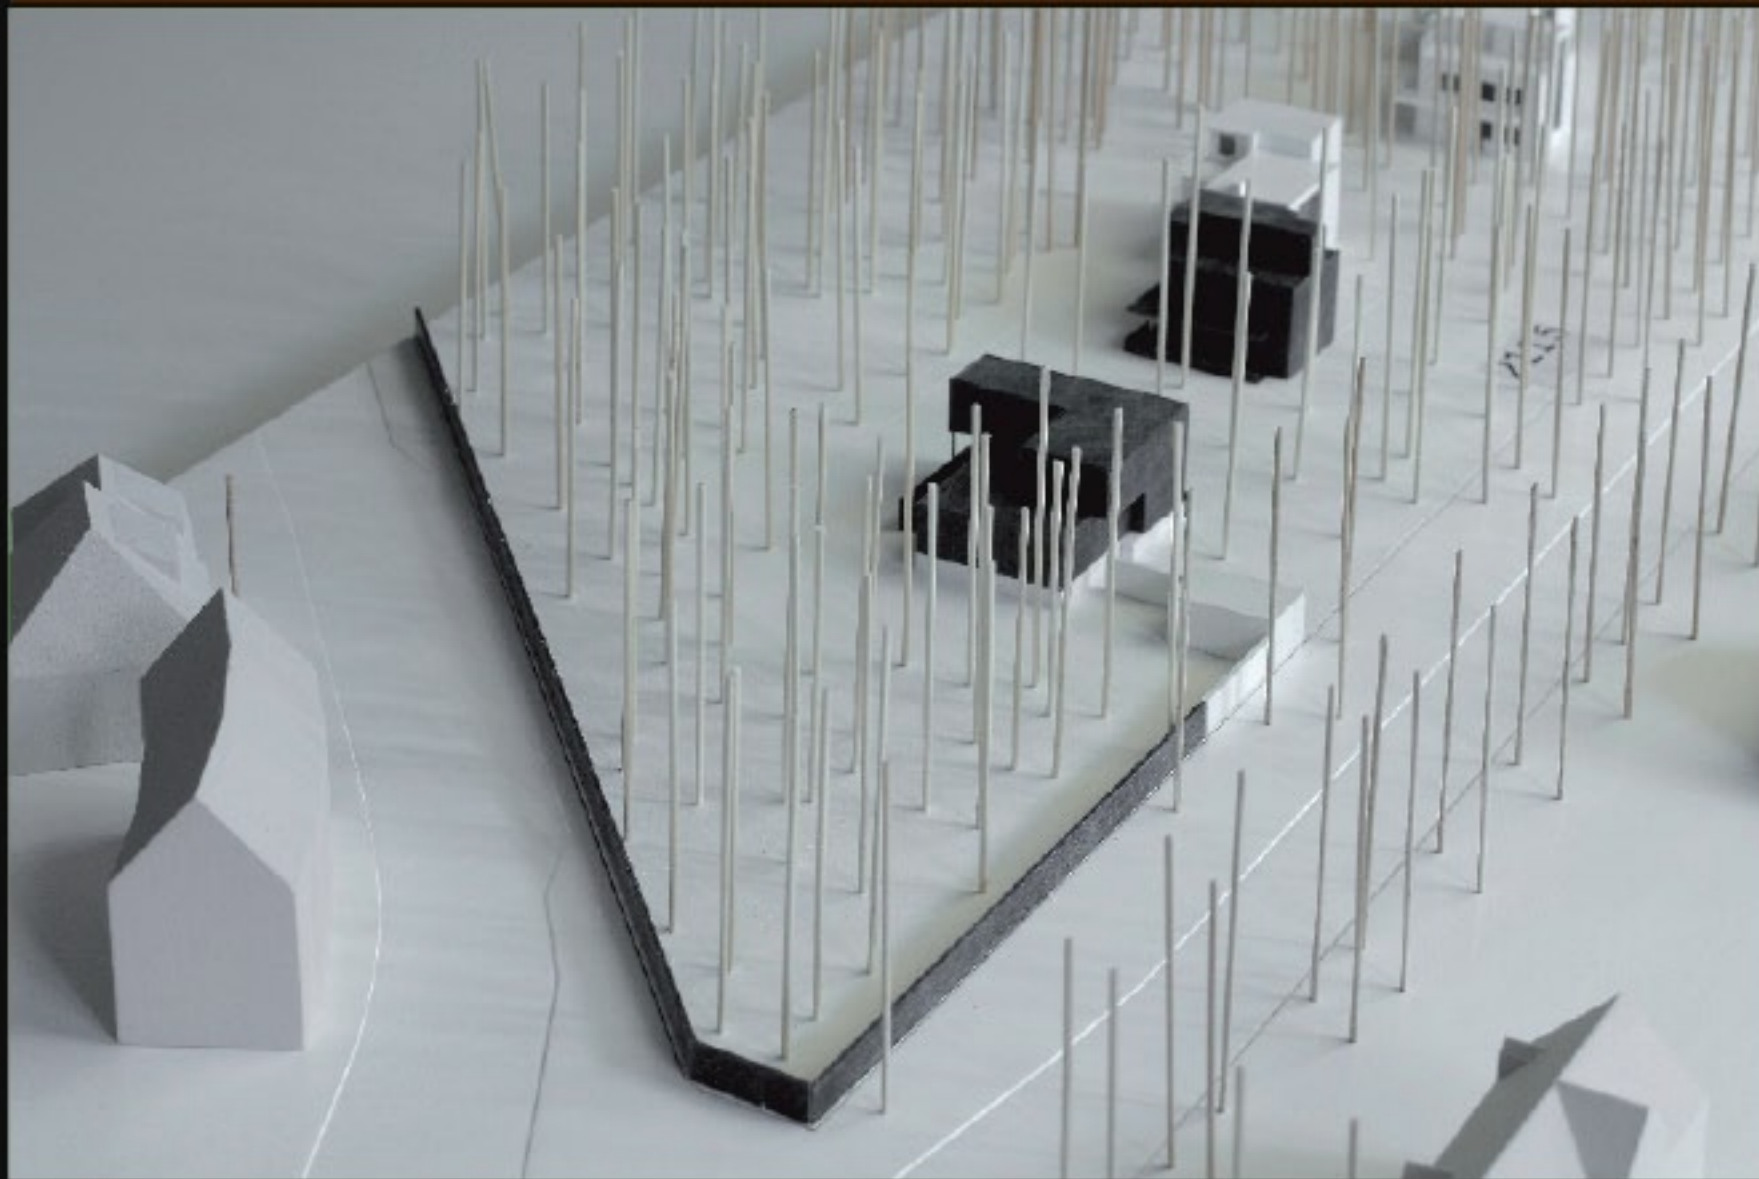

Situation Mst. 1:500



BGF gesamt 304,00 m²
NF gesamt 262,00 m²